


Y:\p\print_drivers\Color\VB\Color\Half\Weight\plc1c1g 4/25/2017 TDW

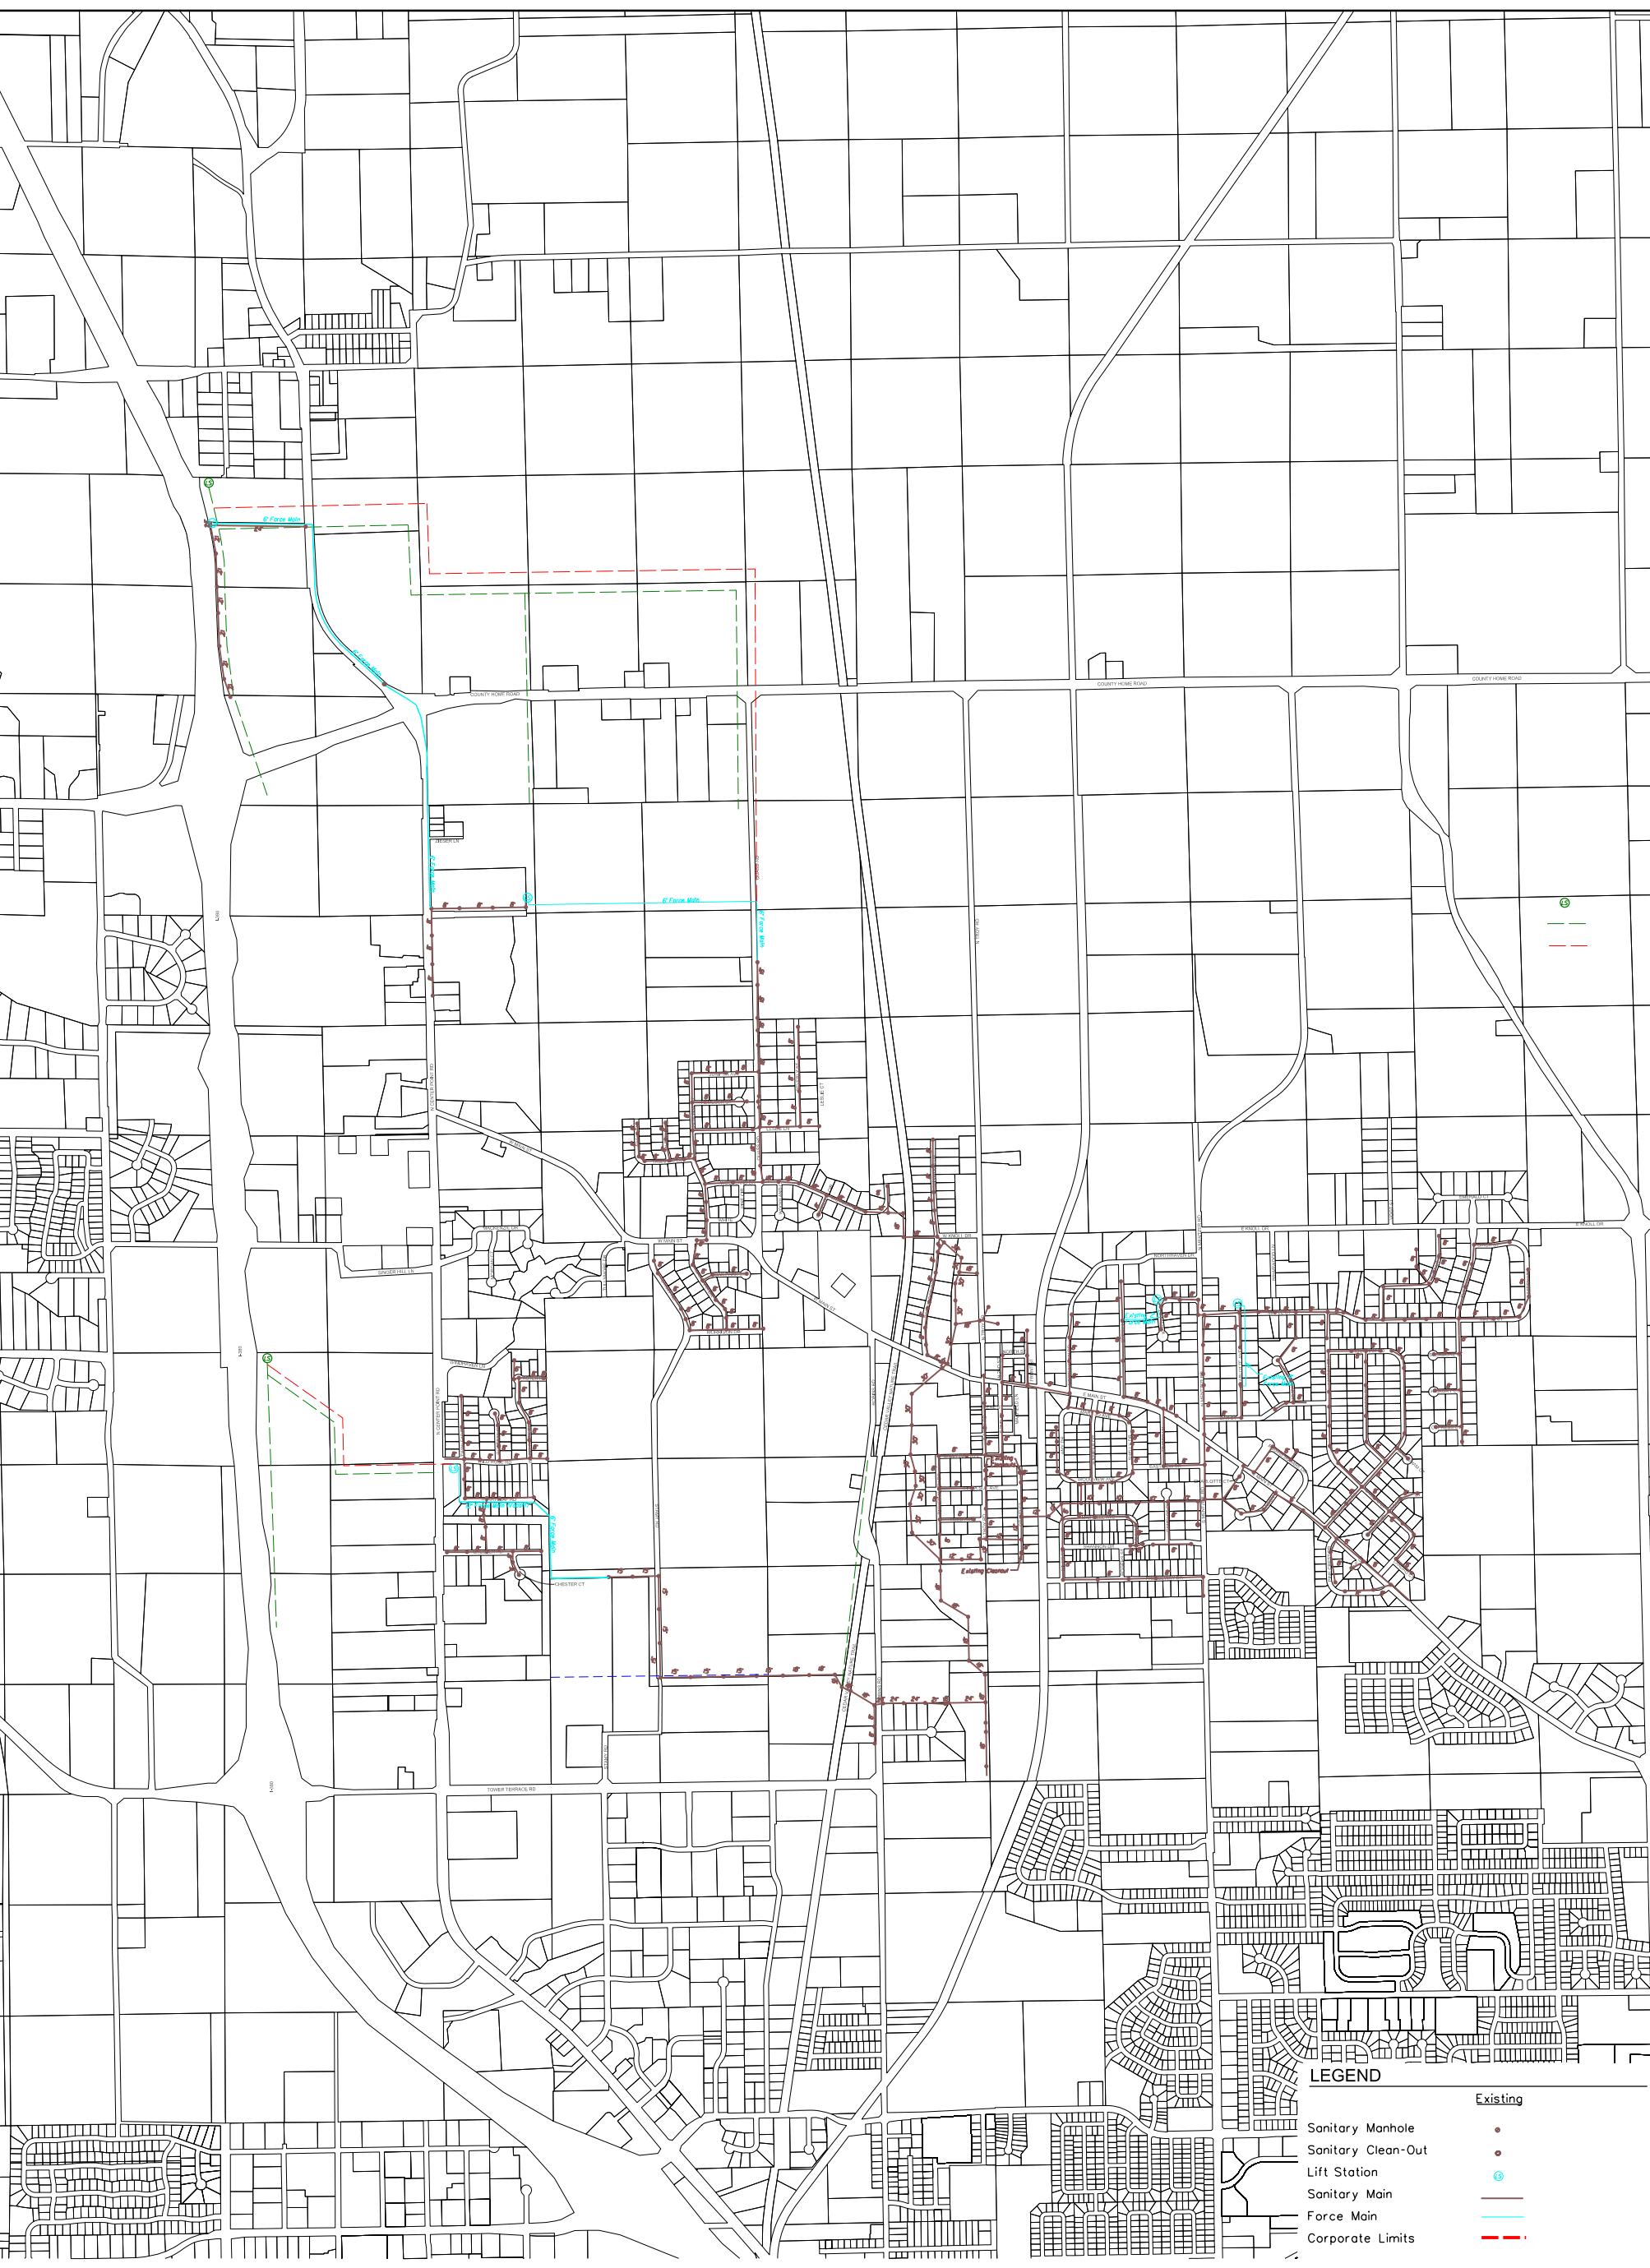

LEGEND

	Existing
Sanitary Manhole	●
Sanitary Clean-Out	○
Lift Station	⊕
Sanitary Main	—
Force Main	—
Corporate Limits	- - -

NOTE:
 THIS IS NOT AN AS-BUILT DRAWING.
 THE SANITARY SEWER INFORMATION SHOWN
 ON THIS MAP SHOULD BE CONSIDERED
 AS CONCEPTUAL ONLY. AS-BUILT
 INFORMATION CAN BE OBTAINED FROM
 THE CONSTRUCTION DRAWINGS FOR
 EACH INDIVIDUAL PROJECT.

SANITARY SEWER SYSTEM

CITY OF ROBINS, IOWA
 UPDATED: 06/12/15
 PLOT DATE: 4/25/2017



SNYDER & ASSOCIATES
 Engineers and Planners